



JET METALS


ROOF & WALL SYSTEMS

NOTE:



- 1.) Laps in Valley are 12" min.
Jet Metals approved tube sealant in all Laps in Valley
Two rows of sealant between Valley Laps, 4" up from Lap.

NOTE:

- 2.) Large roof areas may require a larger gap between panel and diverter to allow for storm water run off.

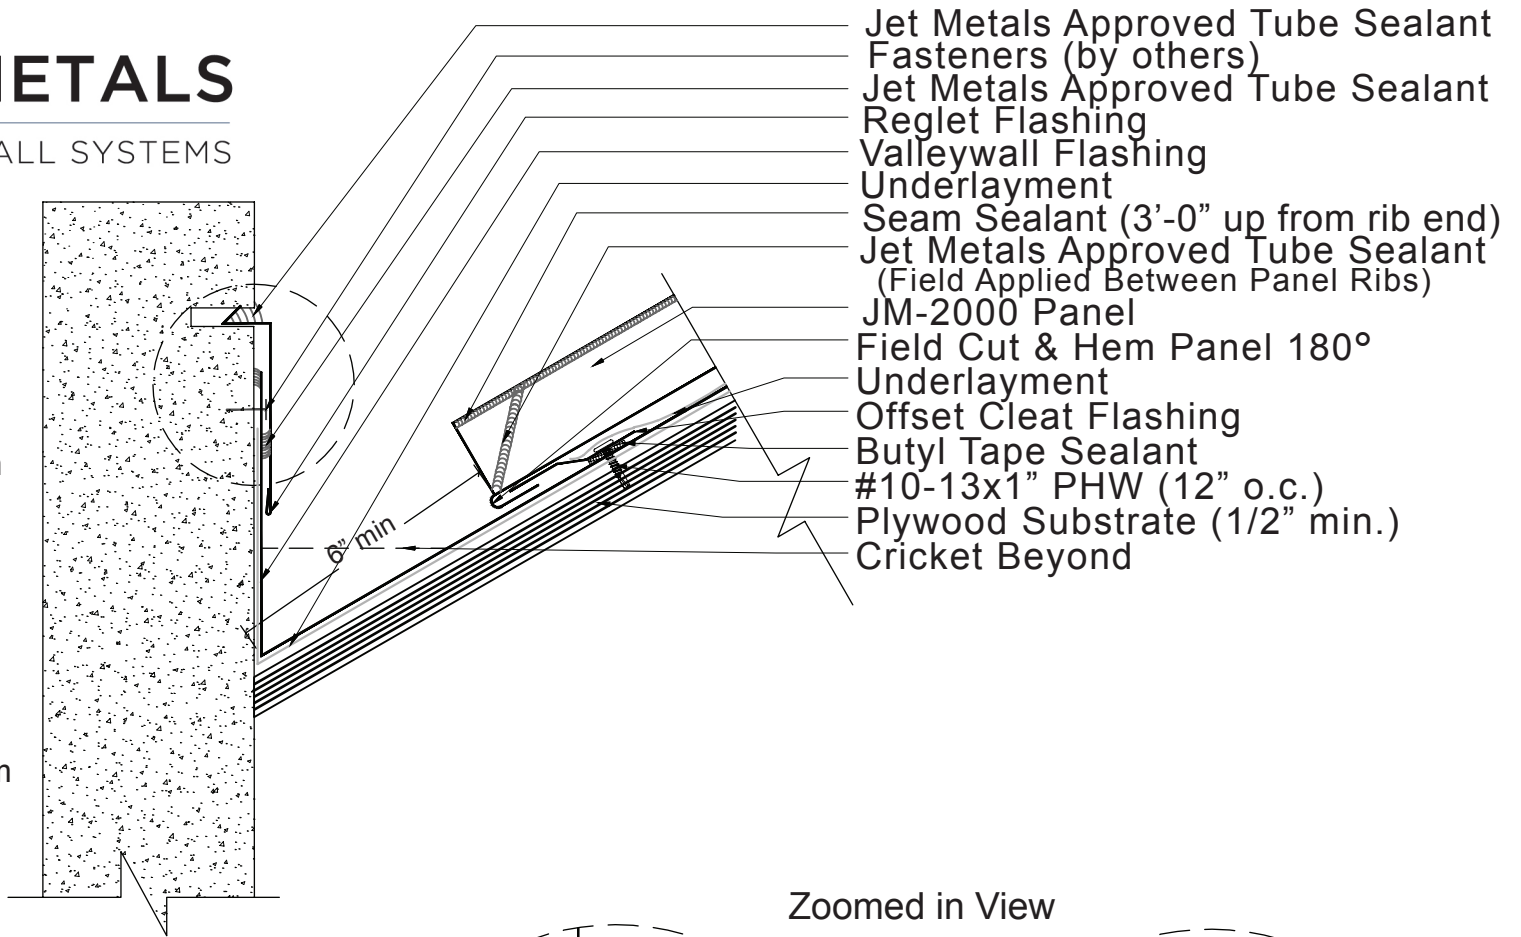

Zoomed in View

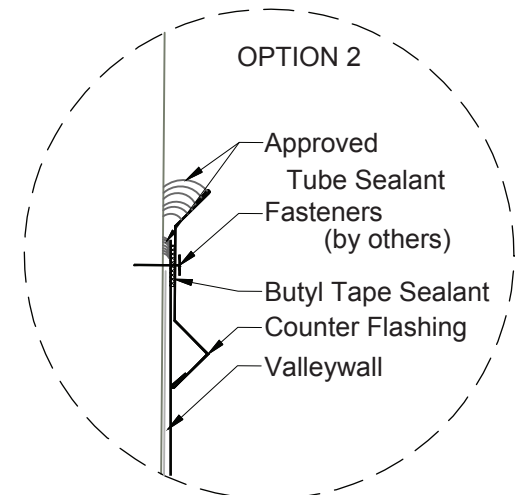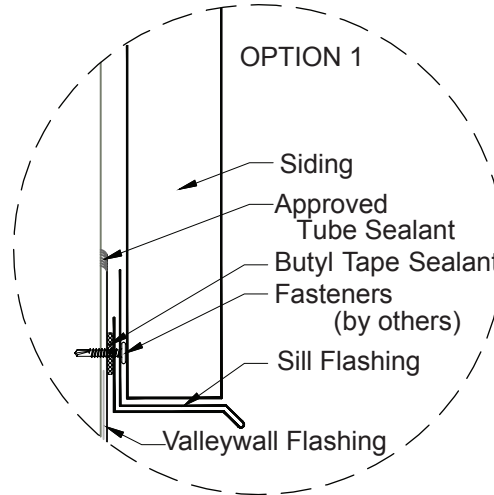

Plywood Substrate

JET METALS, LLC

DRAWING NAME:

JM-2000 VALLEYWALL

REV: 0	DRAWING NUMBER:	A	SHEET: 1 of 1
DATE: 06/01/2015	DRAWN BY: Off Balance Digital Art	PAINT:	