



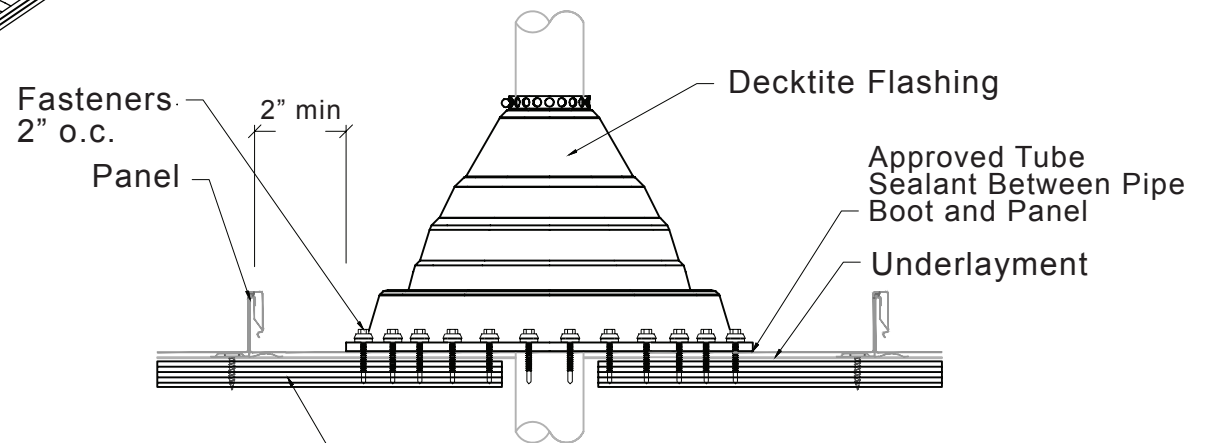

# JET METALS

ROOF & WALL SYSTEMS

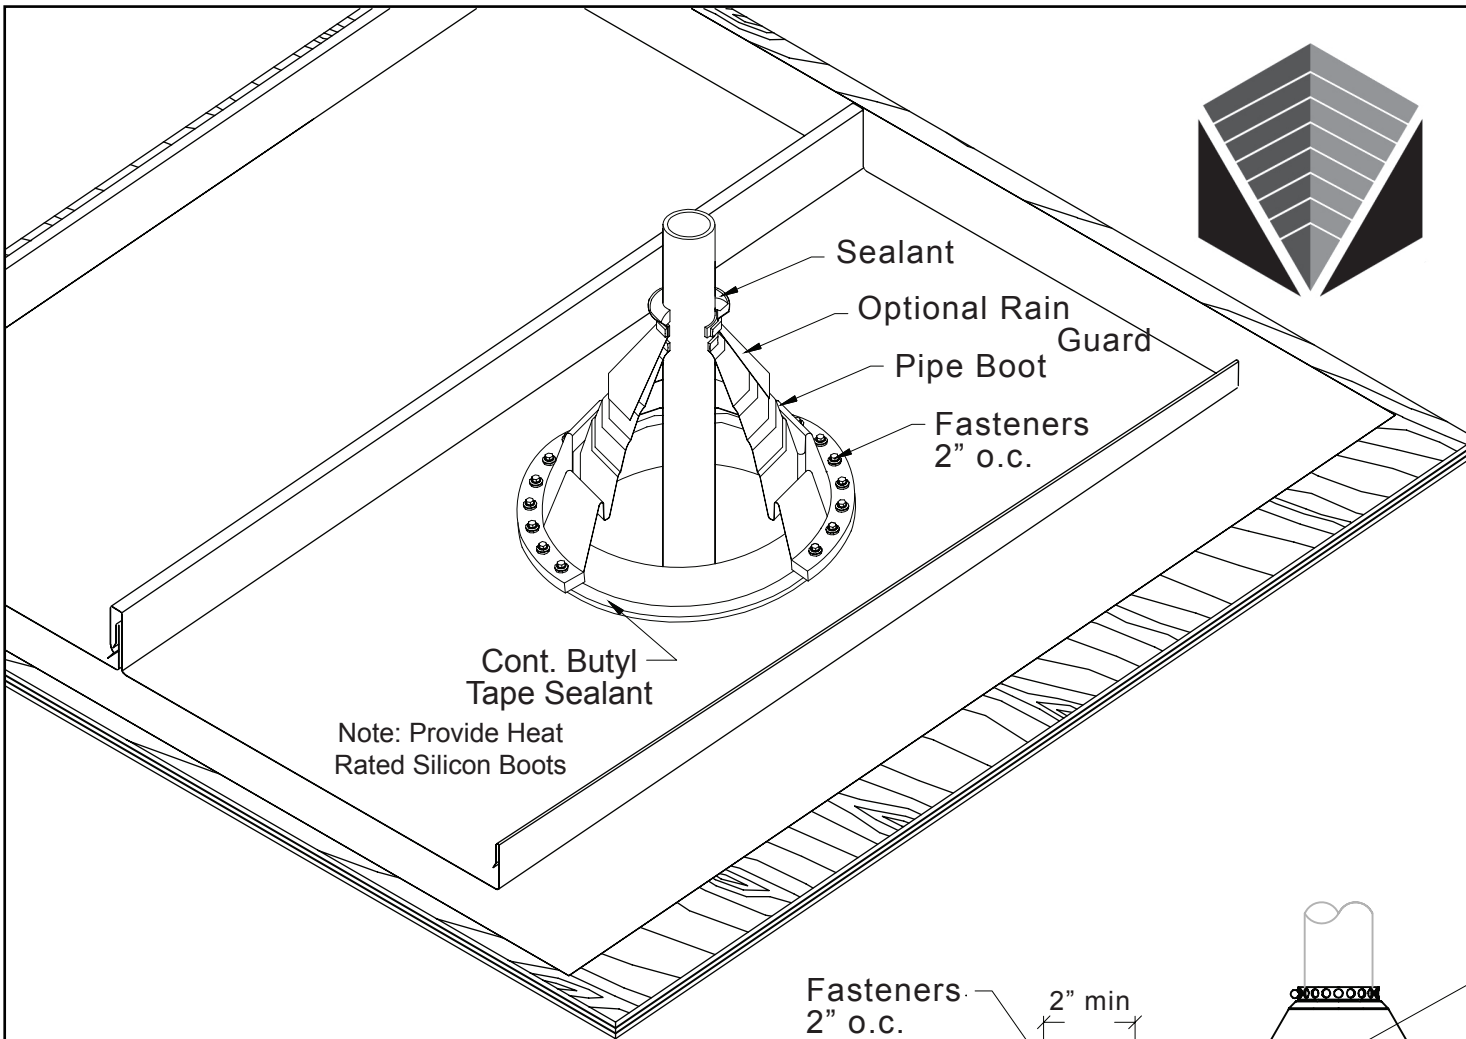

Existing Plywood Deck, Cut Hole in Deck at Least 2" Greater than Pipe Boot Flange

Plywood Substrate

## JET METALS, LLC

DRAWING NAME:

### JM-1000 PIPE FLASHING DETAIL

REV:  
0

DRAWING NUMBER:

A

SHEET:  
1 of 1

DATE:  
06/01/2015

DRAWN BY:  
Off Balance Digital Art

PAINT: