



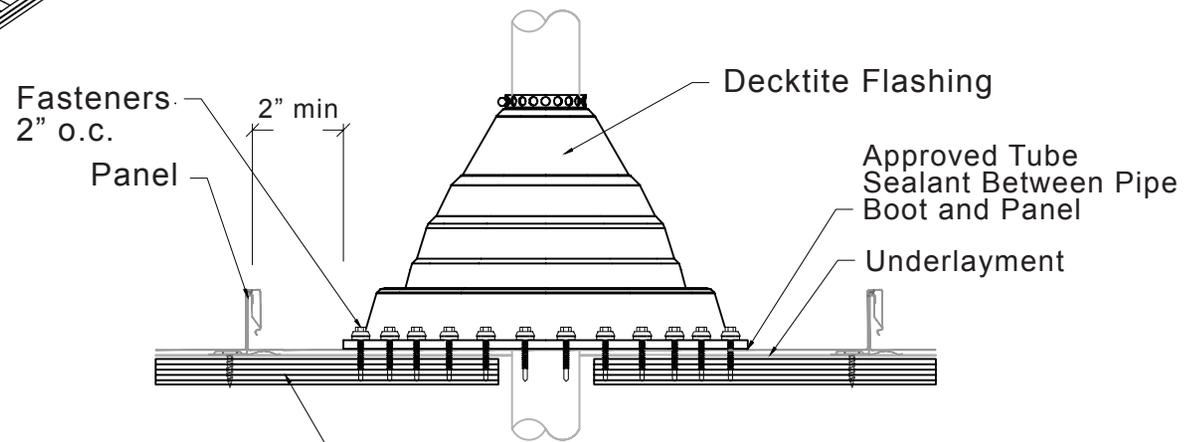

JET METALS

ROOF & WALL SYSTEMS

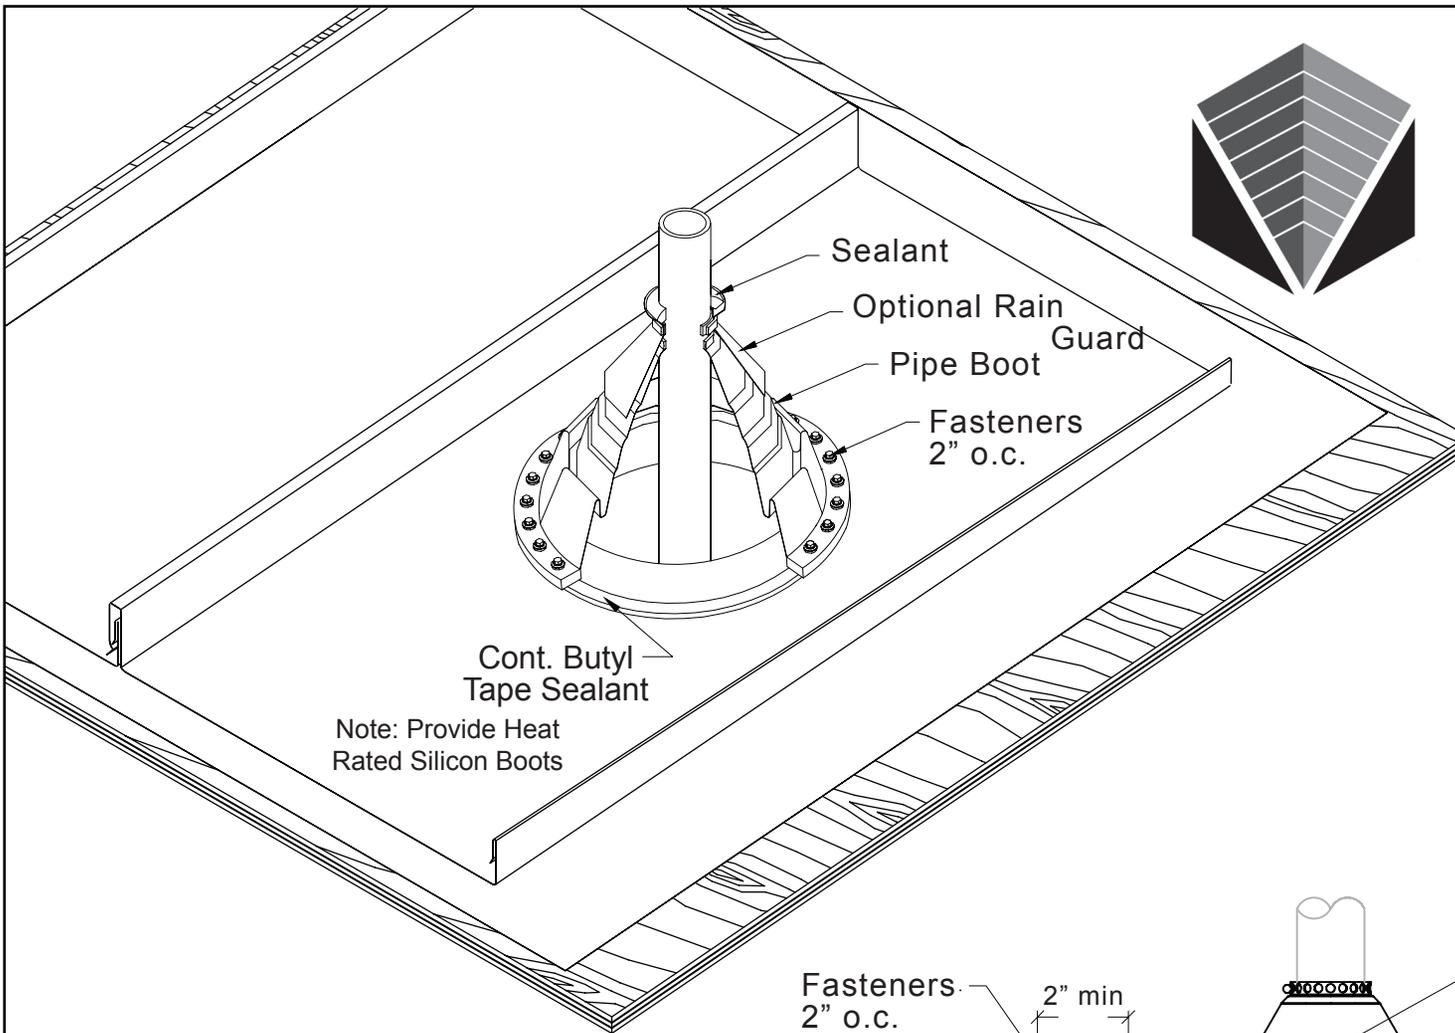

Existing Plywood Deck, Cut Hole in Deck at Least 2" Greater than Pipe Boot Flange

Plywood Substrate

JET METALS, LLC

DRAWING NAME:

JM-1550 PIPE FLASHING DETAIL

REV: 0	DRAWING NUMBER:	A	SHEET: 1 of 1
-----------	-----------------	---	------------------

DATE: 06/01/2015	DRAWN BY: Off Balance Digital Art	PAINT:
---------------------	--------------------------------------	--------